



# Lone Tree Medical Office Building

James Miller & Associates

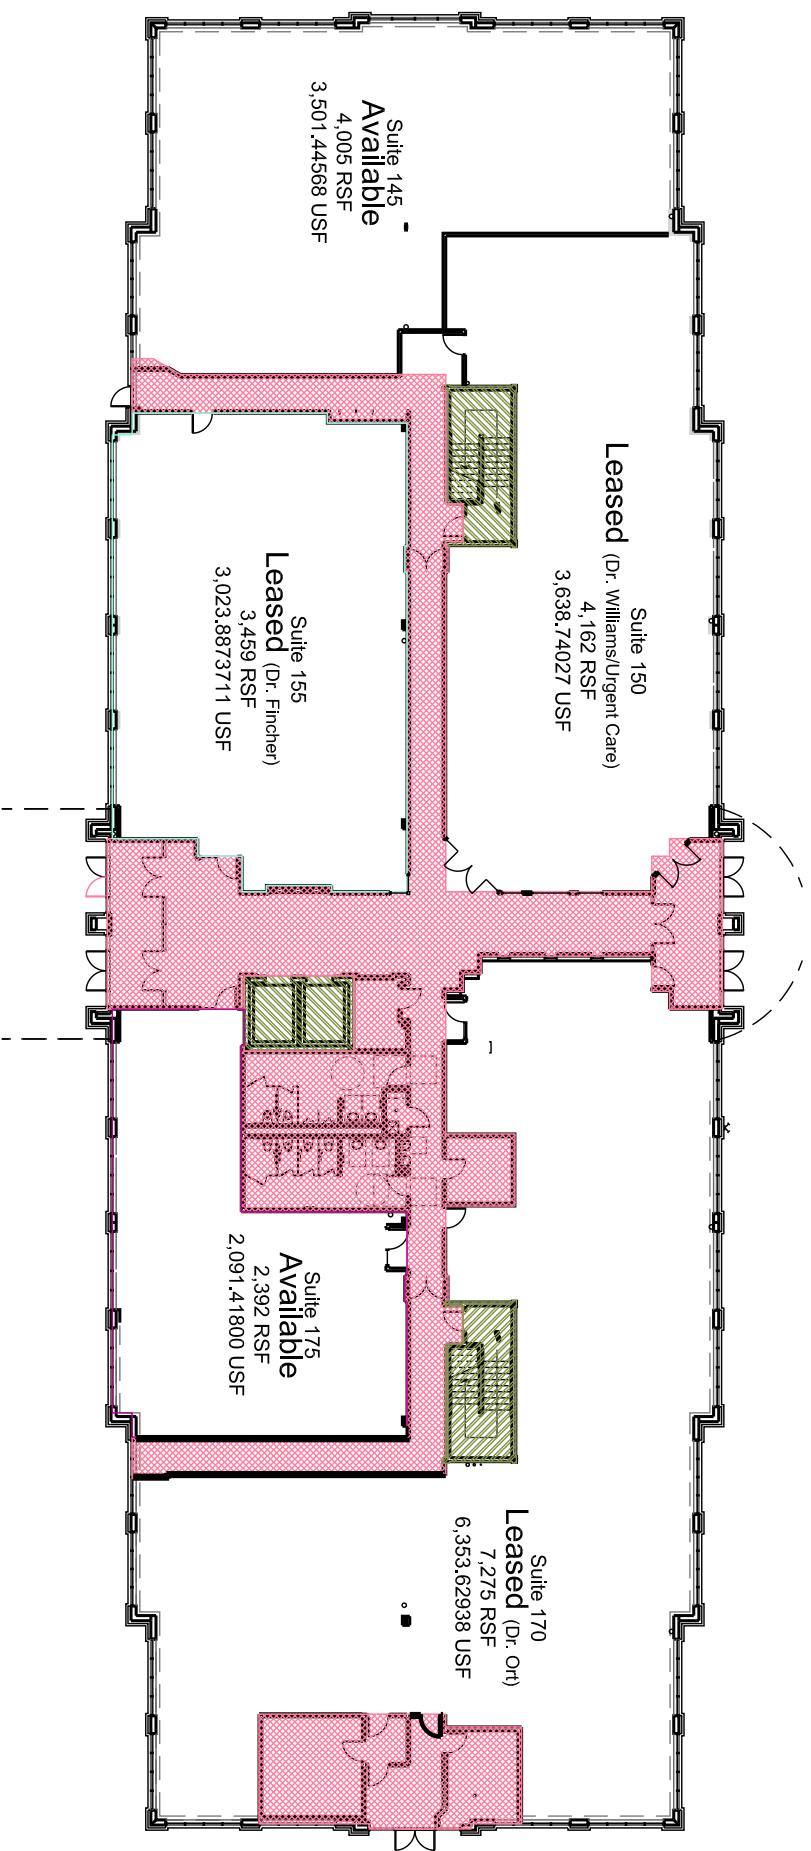

## LEVEL ONE FLOOR PLAN

SCALE: N.T.S.

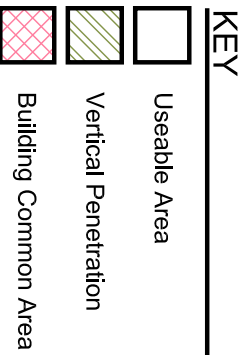

2.18.09  
Intergroup Architects  
KT8152