
 


Lone Tree Medical Office Building

James Miller & Associates

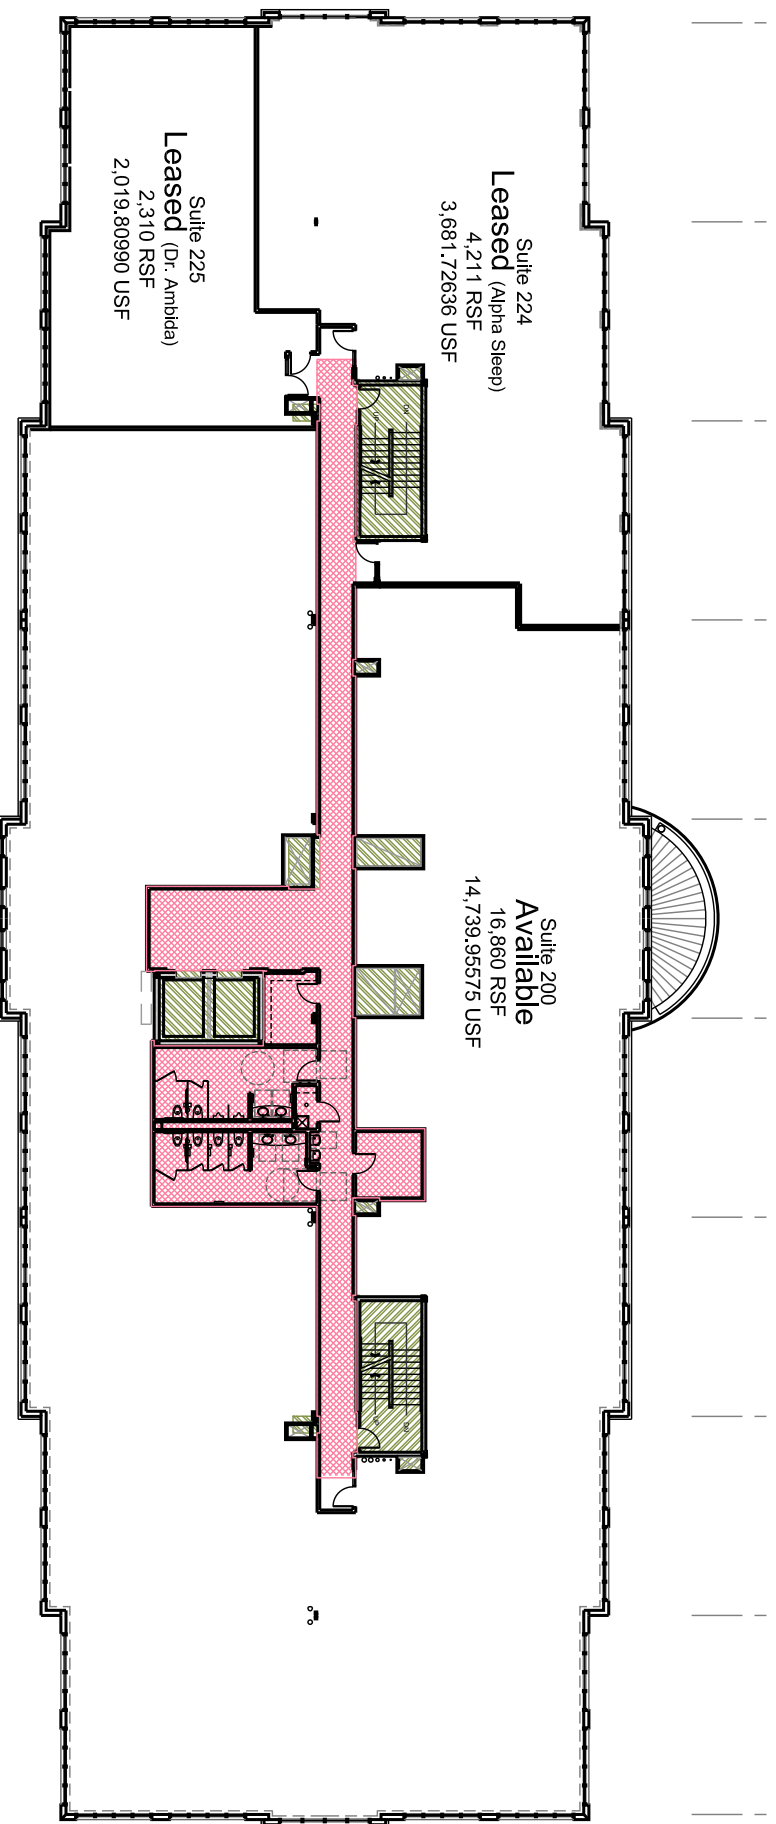

KEY

- Useable Area
- Vertical Penetration
- Building Common Area

LEVEL TWO FLOOR PLAN
SCALE: N.T.S.



2.18.09
Intergroup Architects
KT8152