
 



Lone Tree Medical Office Building

James Miller & Associates

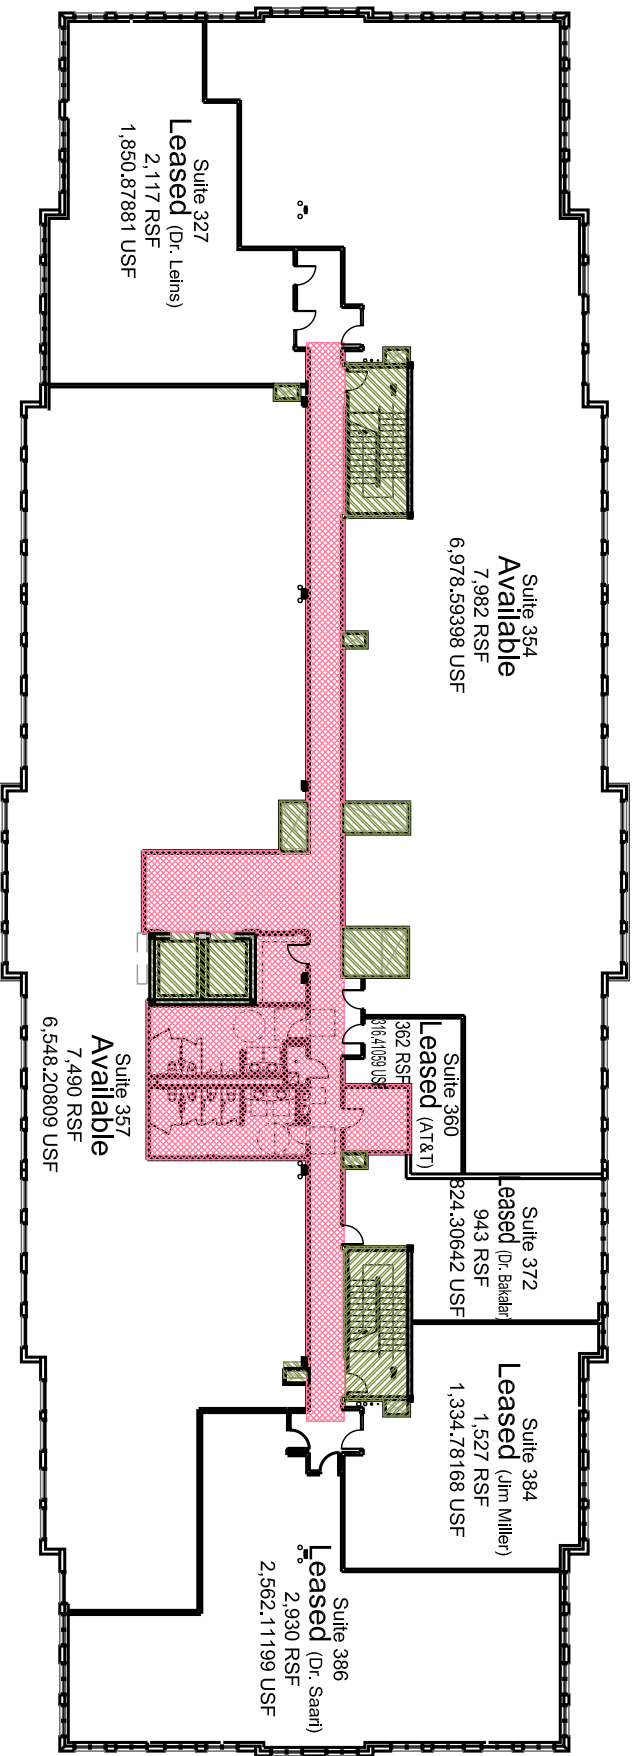

KEY

-  Useable Area
-  Vertical Penetration
-  Building Common Area

LEVEL THREE FLOOR PLAN

SCALE: N.T.S.



2.18.09
Intergroup Architects
KT8152