


Lone Tree Medical Office Building

James Miller & Associates

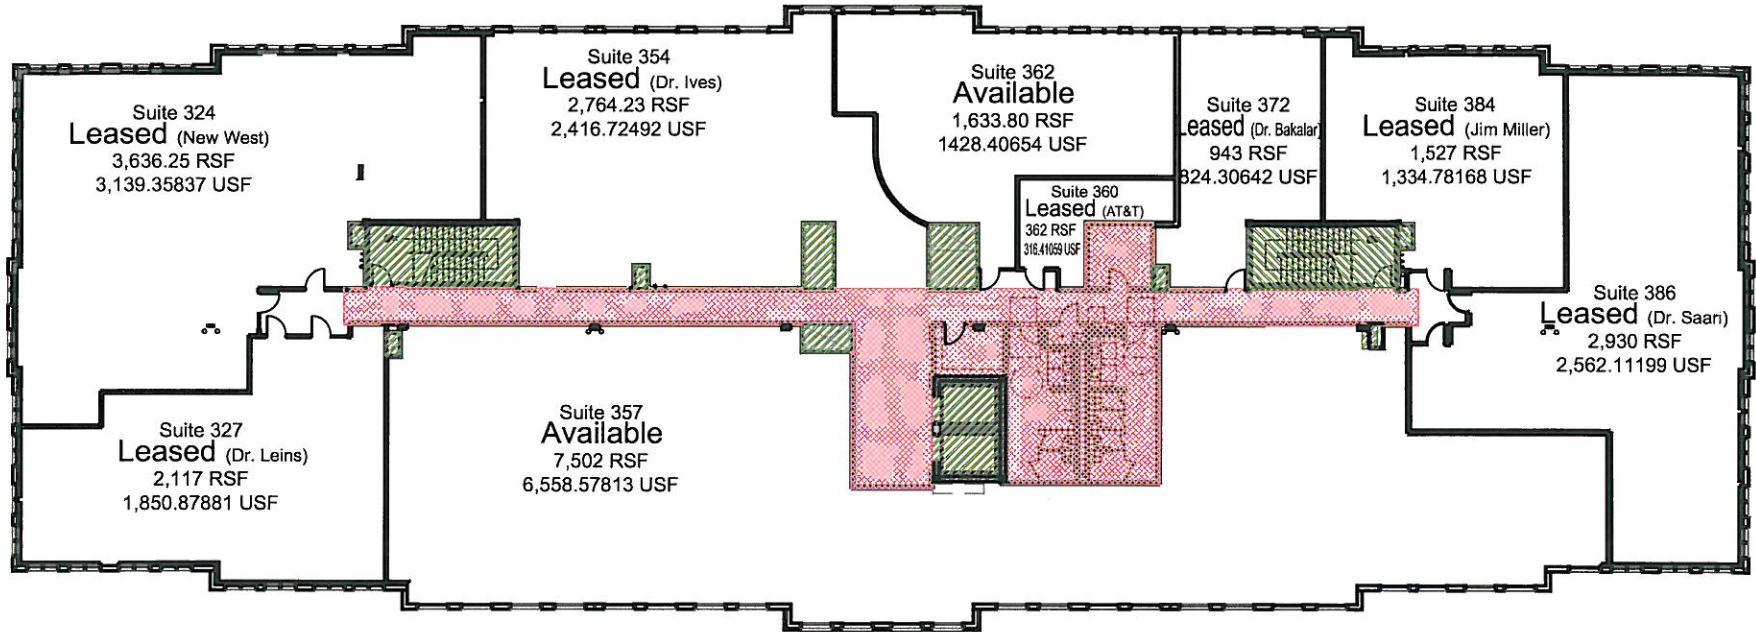

LEVEL THREE FLOOR PLAN

SCALE: N.T.S.



KEY

- Useable Area
- Vertical Penetration
- Building Common Area

2.28.11

Intergroup Architects

KT8686